

1 2ND FLOOR PLAN
 REF: A-201 SCALE: 1 : 125



PROJECT
 NEW CLEARWATER
 STRUCTURES INC.
 OPERATIONS CENTRE


Lake Road & Lamb Road
 Bowmanville, Ontario

CLIENT
 CLEARWATER
 STRUCTURERS INC.

397 Frankcom Street, Ajax ON L1S 1R4
 905.686.5203 tel 905.686.4763 fax
 www.clearwaterstructurers.ca

CONSULTANT

AECOM Canada Architects Ltd.
 300 Water Street
 Whitby, Ontario L1N 9J2
 905.668.9363 tel 905.668.0221 fax
 www.aecom.com

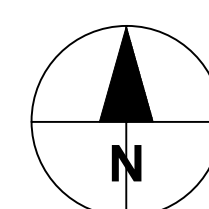

REGISTRATION



ISSUE/REVISION

1	01 May 2020	ISSUED FOR SPA
I/R	DATE	DESCRIPTION

KEY PLAN

PROJECT NUMBER

60580503

SHEET TITLE


2ND FLOOR PLAN

SHEET NUMBER

A-102

This drawing has been prepared for the use of AECOM's client and may not be used, reproduced or relied upon by third parties, except as agreed by AECOM and its client, as required by law or for use by governmental reviewing agencies. AECOM accepts no responsibility, and denies any liability whatsoever, to any party that modifies this drawing without AECOM's express written consent. Do not scale this document. All measurements must be obtained from the scaling dimension.

Project Management Initials: Designer: Designer Checked: Checker Approved: APPROVED RCHD 24" x 36"

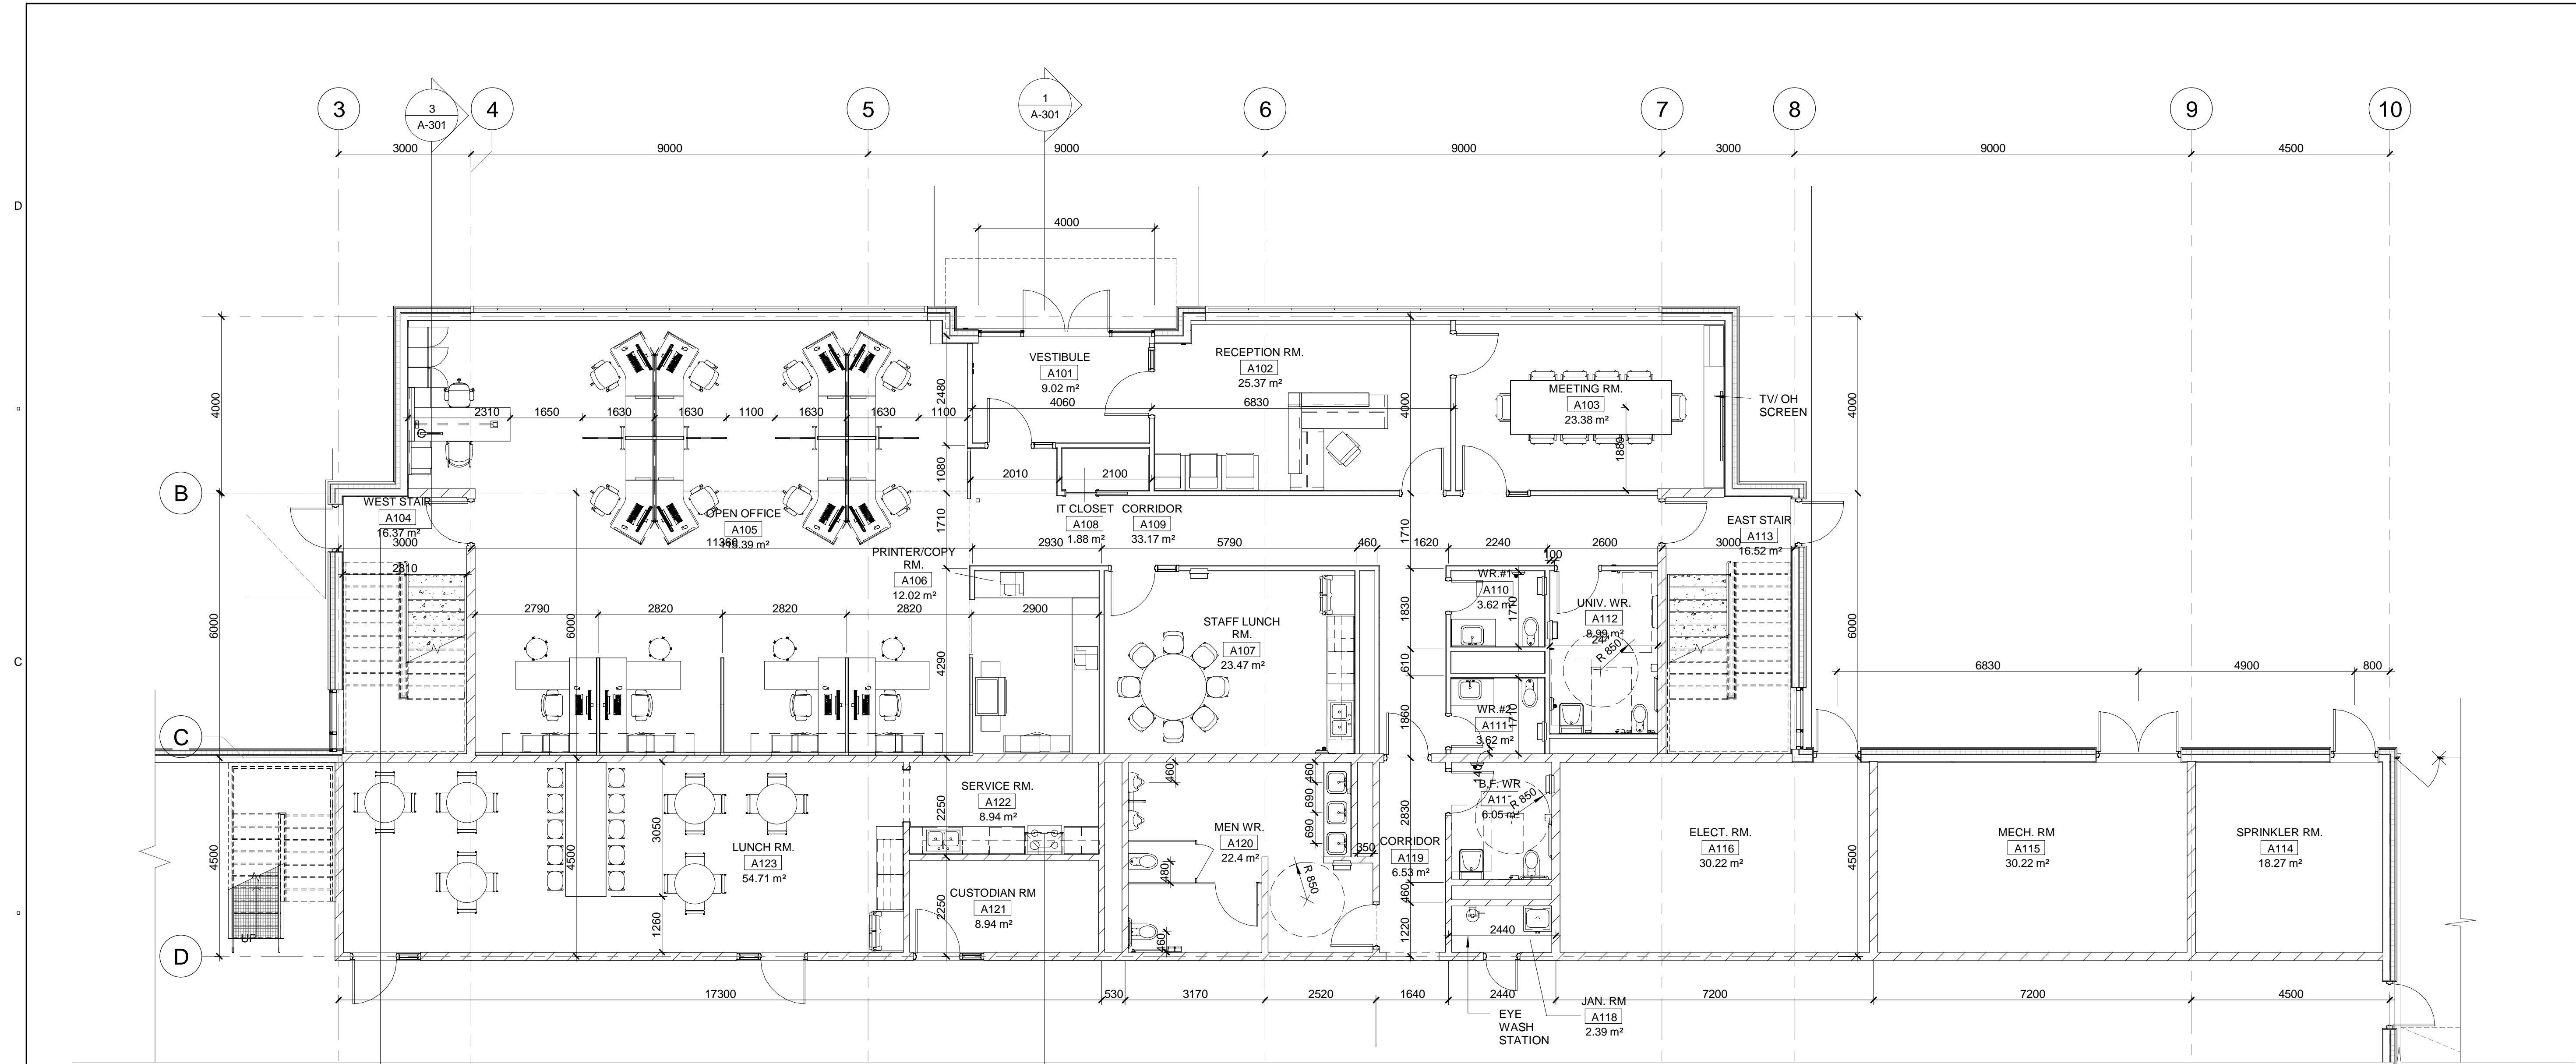

1 | GROUND FLOOR PLAN -OFFICE
 A-103 REF: A-101 SCALE: 1 : 75




PROJECT
 NEW CLEARWATER
 STRUCTURES INC.
 OPERATION CENTRE

Lake Road & Lamb Road
 Bowmanville, Ontario

CLIENT
 CITY OF KAWARTHA LAKES
 50 WOLFE STREET
 LINDSAY, ON, K9V 2J2
 705-324-9411 tel
 www.kawarthalakes.ca

CONSULTANT
 AECOM Canada Architects Ltd.
 300 Water Street
 Whitby, Ontario L1N 9J2
 905.668.9363 tel 905.668.0221 fax
 www.aecom.com

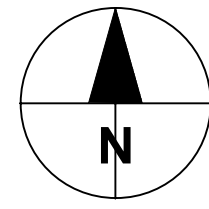

REGISTRATION



ISSUE/REVISION

I/R	DATE	DESCRIPTION
1	01 May 2020	ISSUED FOR SPA

KEY PLAN

PROJECT NUMBER

60580503

SHEET TITLE


GR. FLOOR PLAN
 OFFICE-ENLARGED

SHEET NUMBER


A-103

Last Plotted: 2020-04-29 9:21:15 PM
 Filename: C:\Users\ant.hutasari\Documents\CLEANWATER\60580503_A18_CSI_CSOC.rvt

This drawing has been prepared for the use of AECOM's client and may not be used, reproduced or relied upon by third parties, except as agreed by AECOM and its client, as required by law or for use by governmental reviewing agencies. AECOM accepts no responsibility, and denies any liability whatsoever, to any party that modifies this drawing without AECOM's express written consent. Do not scale this document. All measurements must be obtained from the stated dimension.

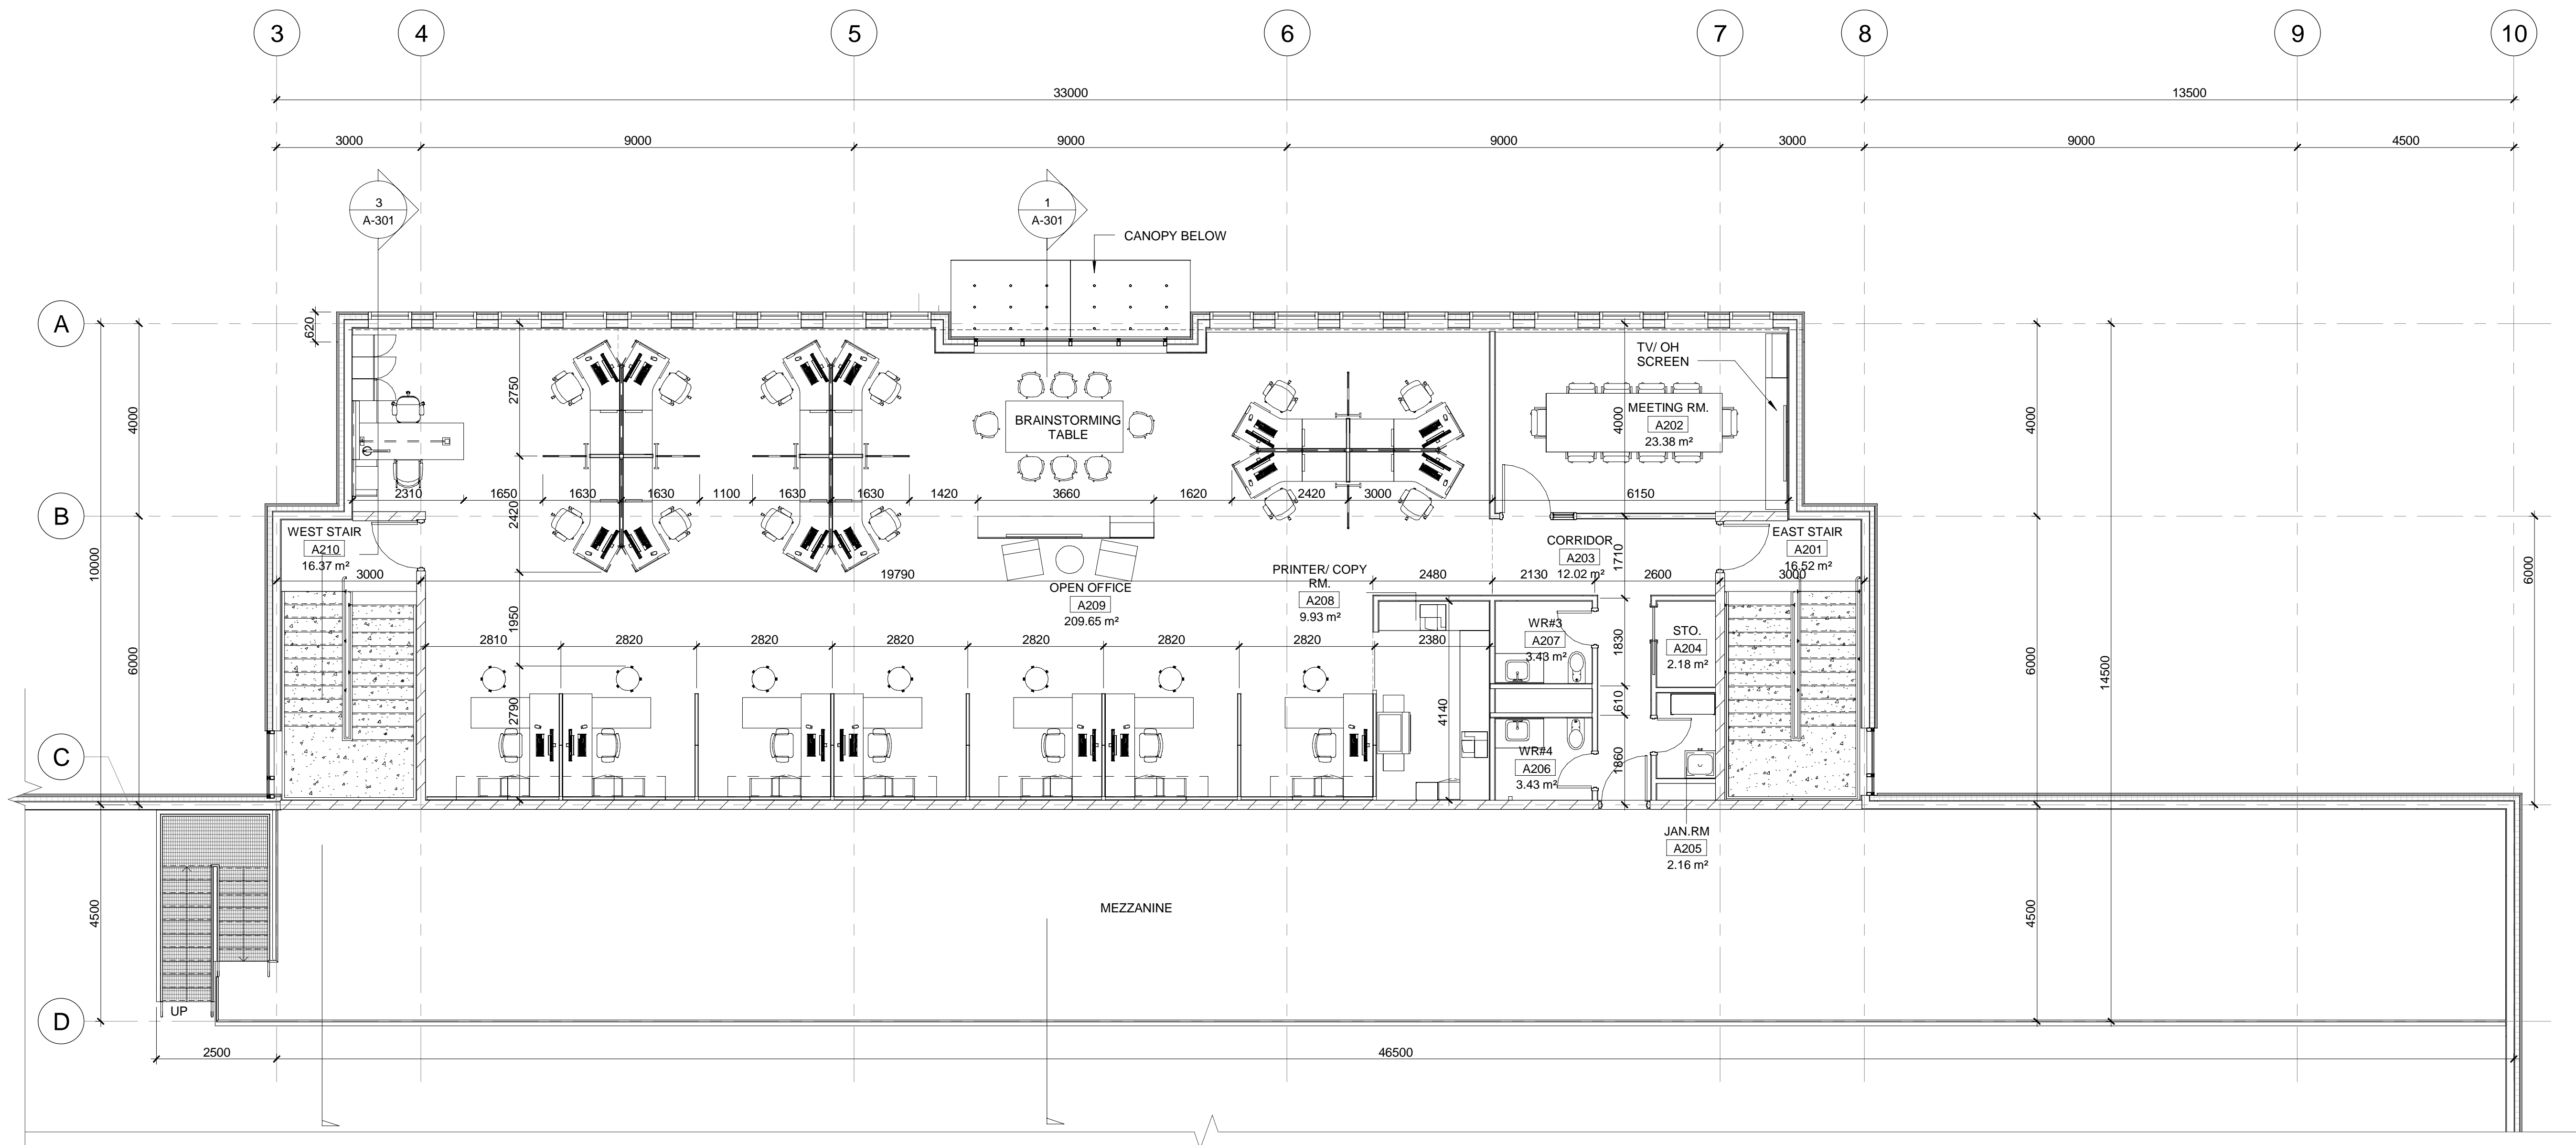

1 | 2ND FLOOR PLAN - OFFICE
 A-104 REF: A-102 SCALE: 1 : 75

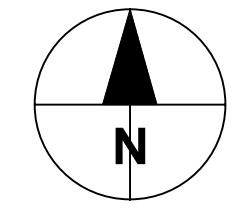

REGISTRATION



ISSUE/REVISION

1	01 May 2020	ISSUED FOR SPA
I/R	DATE	DESCRIPTION

KEY PLAN

PROJECT NUMBER

60580503

SHEET TITLE

2ND FL. PLAN OFFICE-ENLARGED

SHEET NUMBER

A-104