
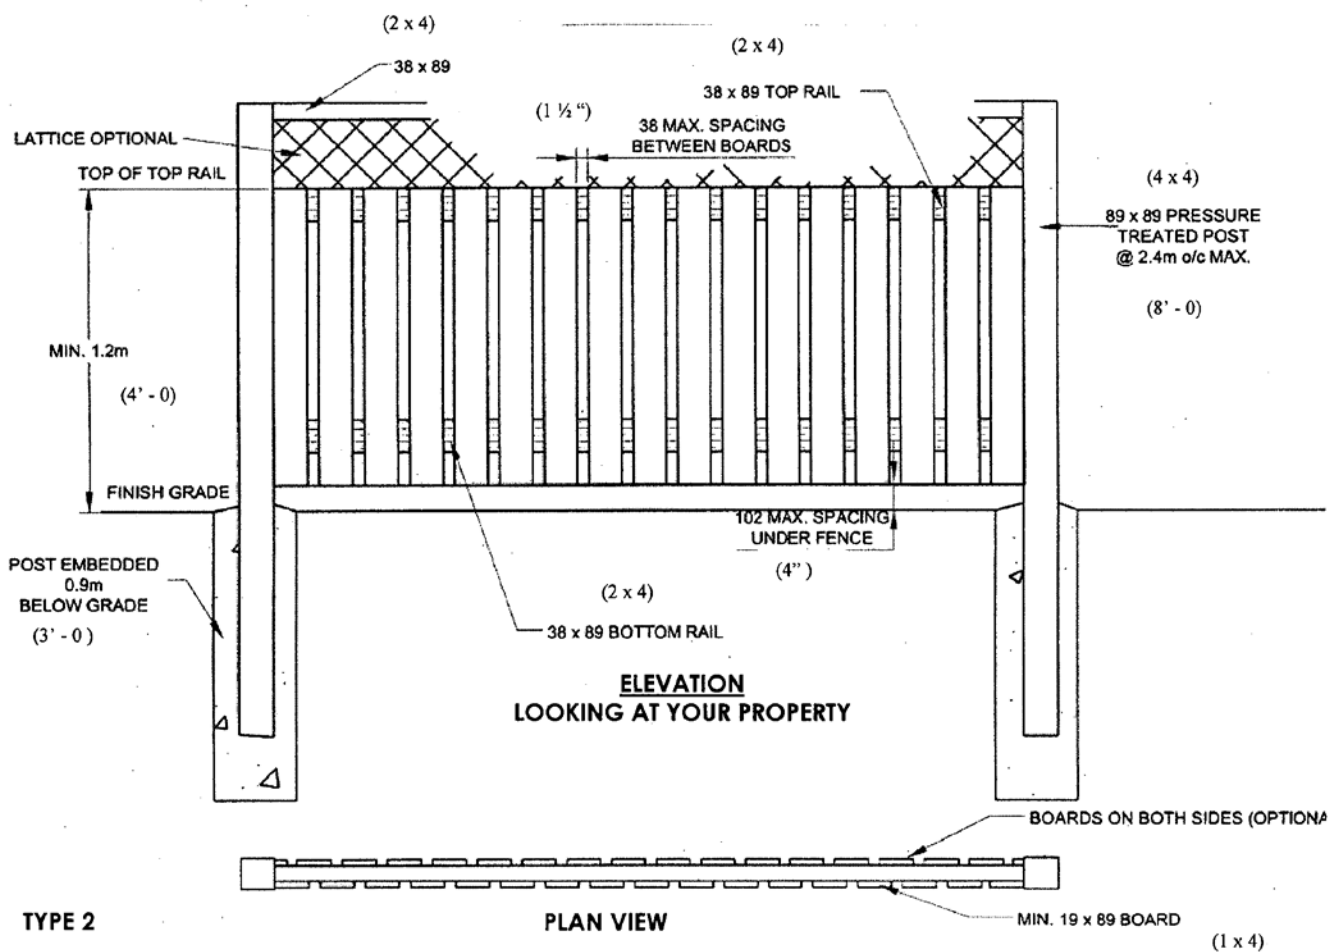


Details of Swimming Pool Enclosure

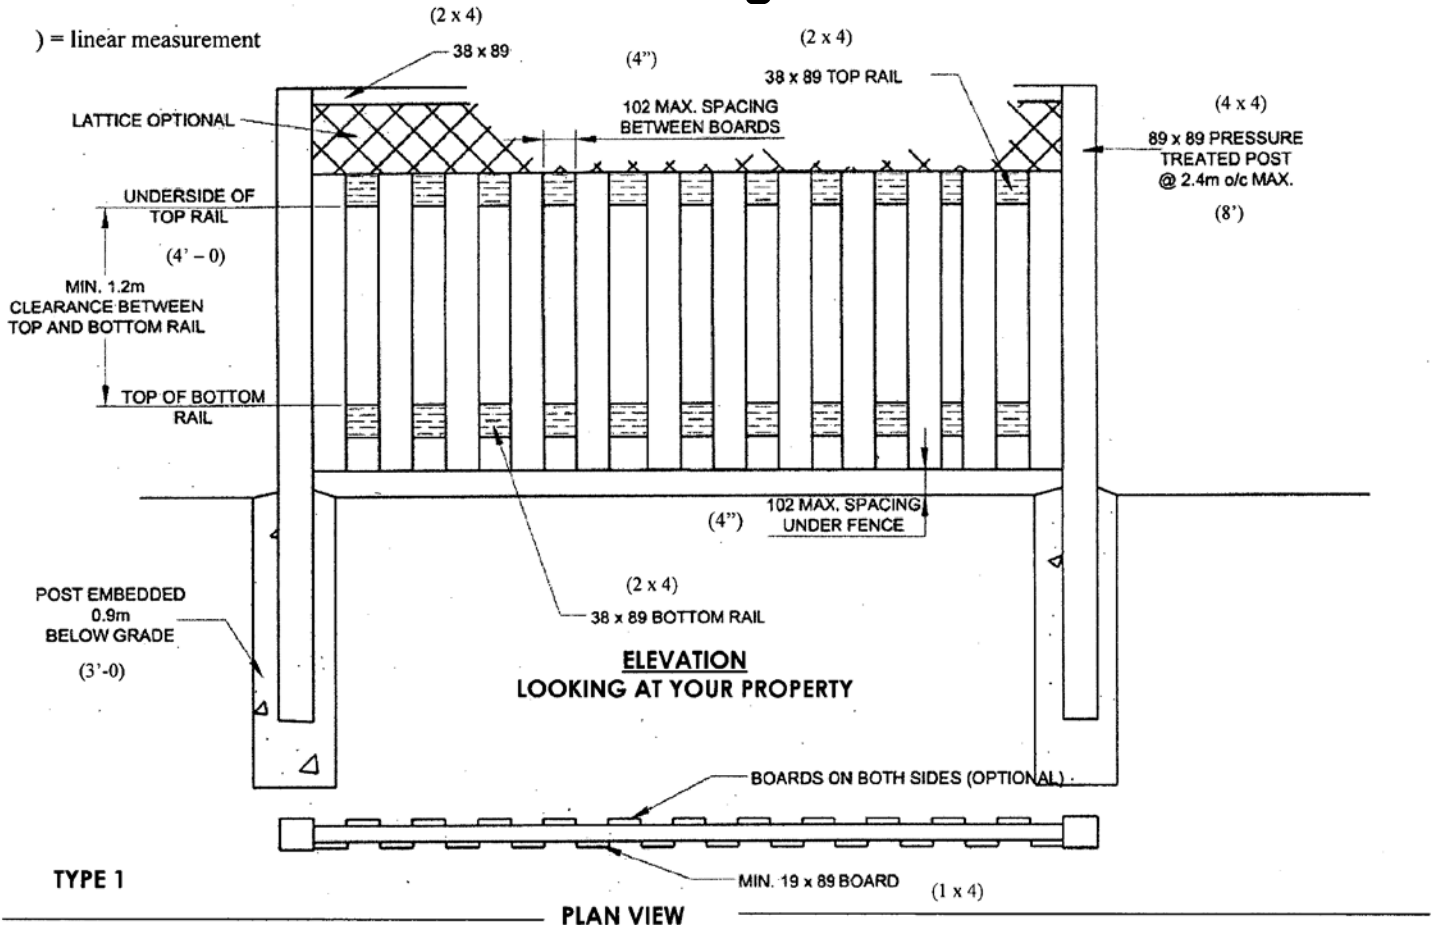

General Notes:

1. The fence board must face the outside of your property so as to not facilitate climbing from the outside.
2. Fence height: 1.2 metre minimum (4 feet), 2.1 metre maximum (7 feet).
3. For corner lots, please contact the Planning Department.