


Contractor shall check all dimensions on the work and report any discrepancy to the Landscape Architect before proceeding. All drawings and specifications are the property of the Landscape Architect and must be returned at the completion of the work. This drawing is not to be used for construction until signed by the Landscape Architect.

Plant List

KEY	QTY	BOTANICAL NAME	COMMON NAME	NATIVE	DROUGHT	HEIGHT/SPREAD (cm)	SPACING/CONDITION (mm)
SHRUBS							
ome	6	AMELANCHIER CANADENSIS	CANADIAN SERVICEBERRY	Y	Y	1500mm ht.	AS SHOWN-WS-MULTI.
rhu	45	RHUS AROMATICA	FRAGRANT SUMAC	Y	Y	900mm ht.	600mm o/c-2 Gal Pot
spi	82	SPIREA JAPONICA	ANTHONY WATERER SPIREA	N	Y	600mm ht.	600mm o/c-2 Gal Pot
hyd	108	HYDRANGEA MACROPHYLLA	'ENDLESS SUMMER' HYDRANGEA	N	N	900mm ht.	600mm o/c-2 Gal Pot
euo	20	EUONYMUS ALATUS	LITTLE MOSES BURNING BUSH	N	N	750mm ht.	600mm o/c-3 Gal Pot
jun	33	JUNIPERUS COMMUNIS	CANADIAN GOLDEN JUNIPER	N	Y	750mm ht.	750mm o/c-3 Gal Pot

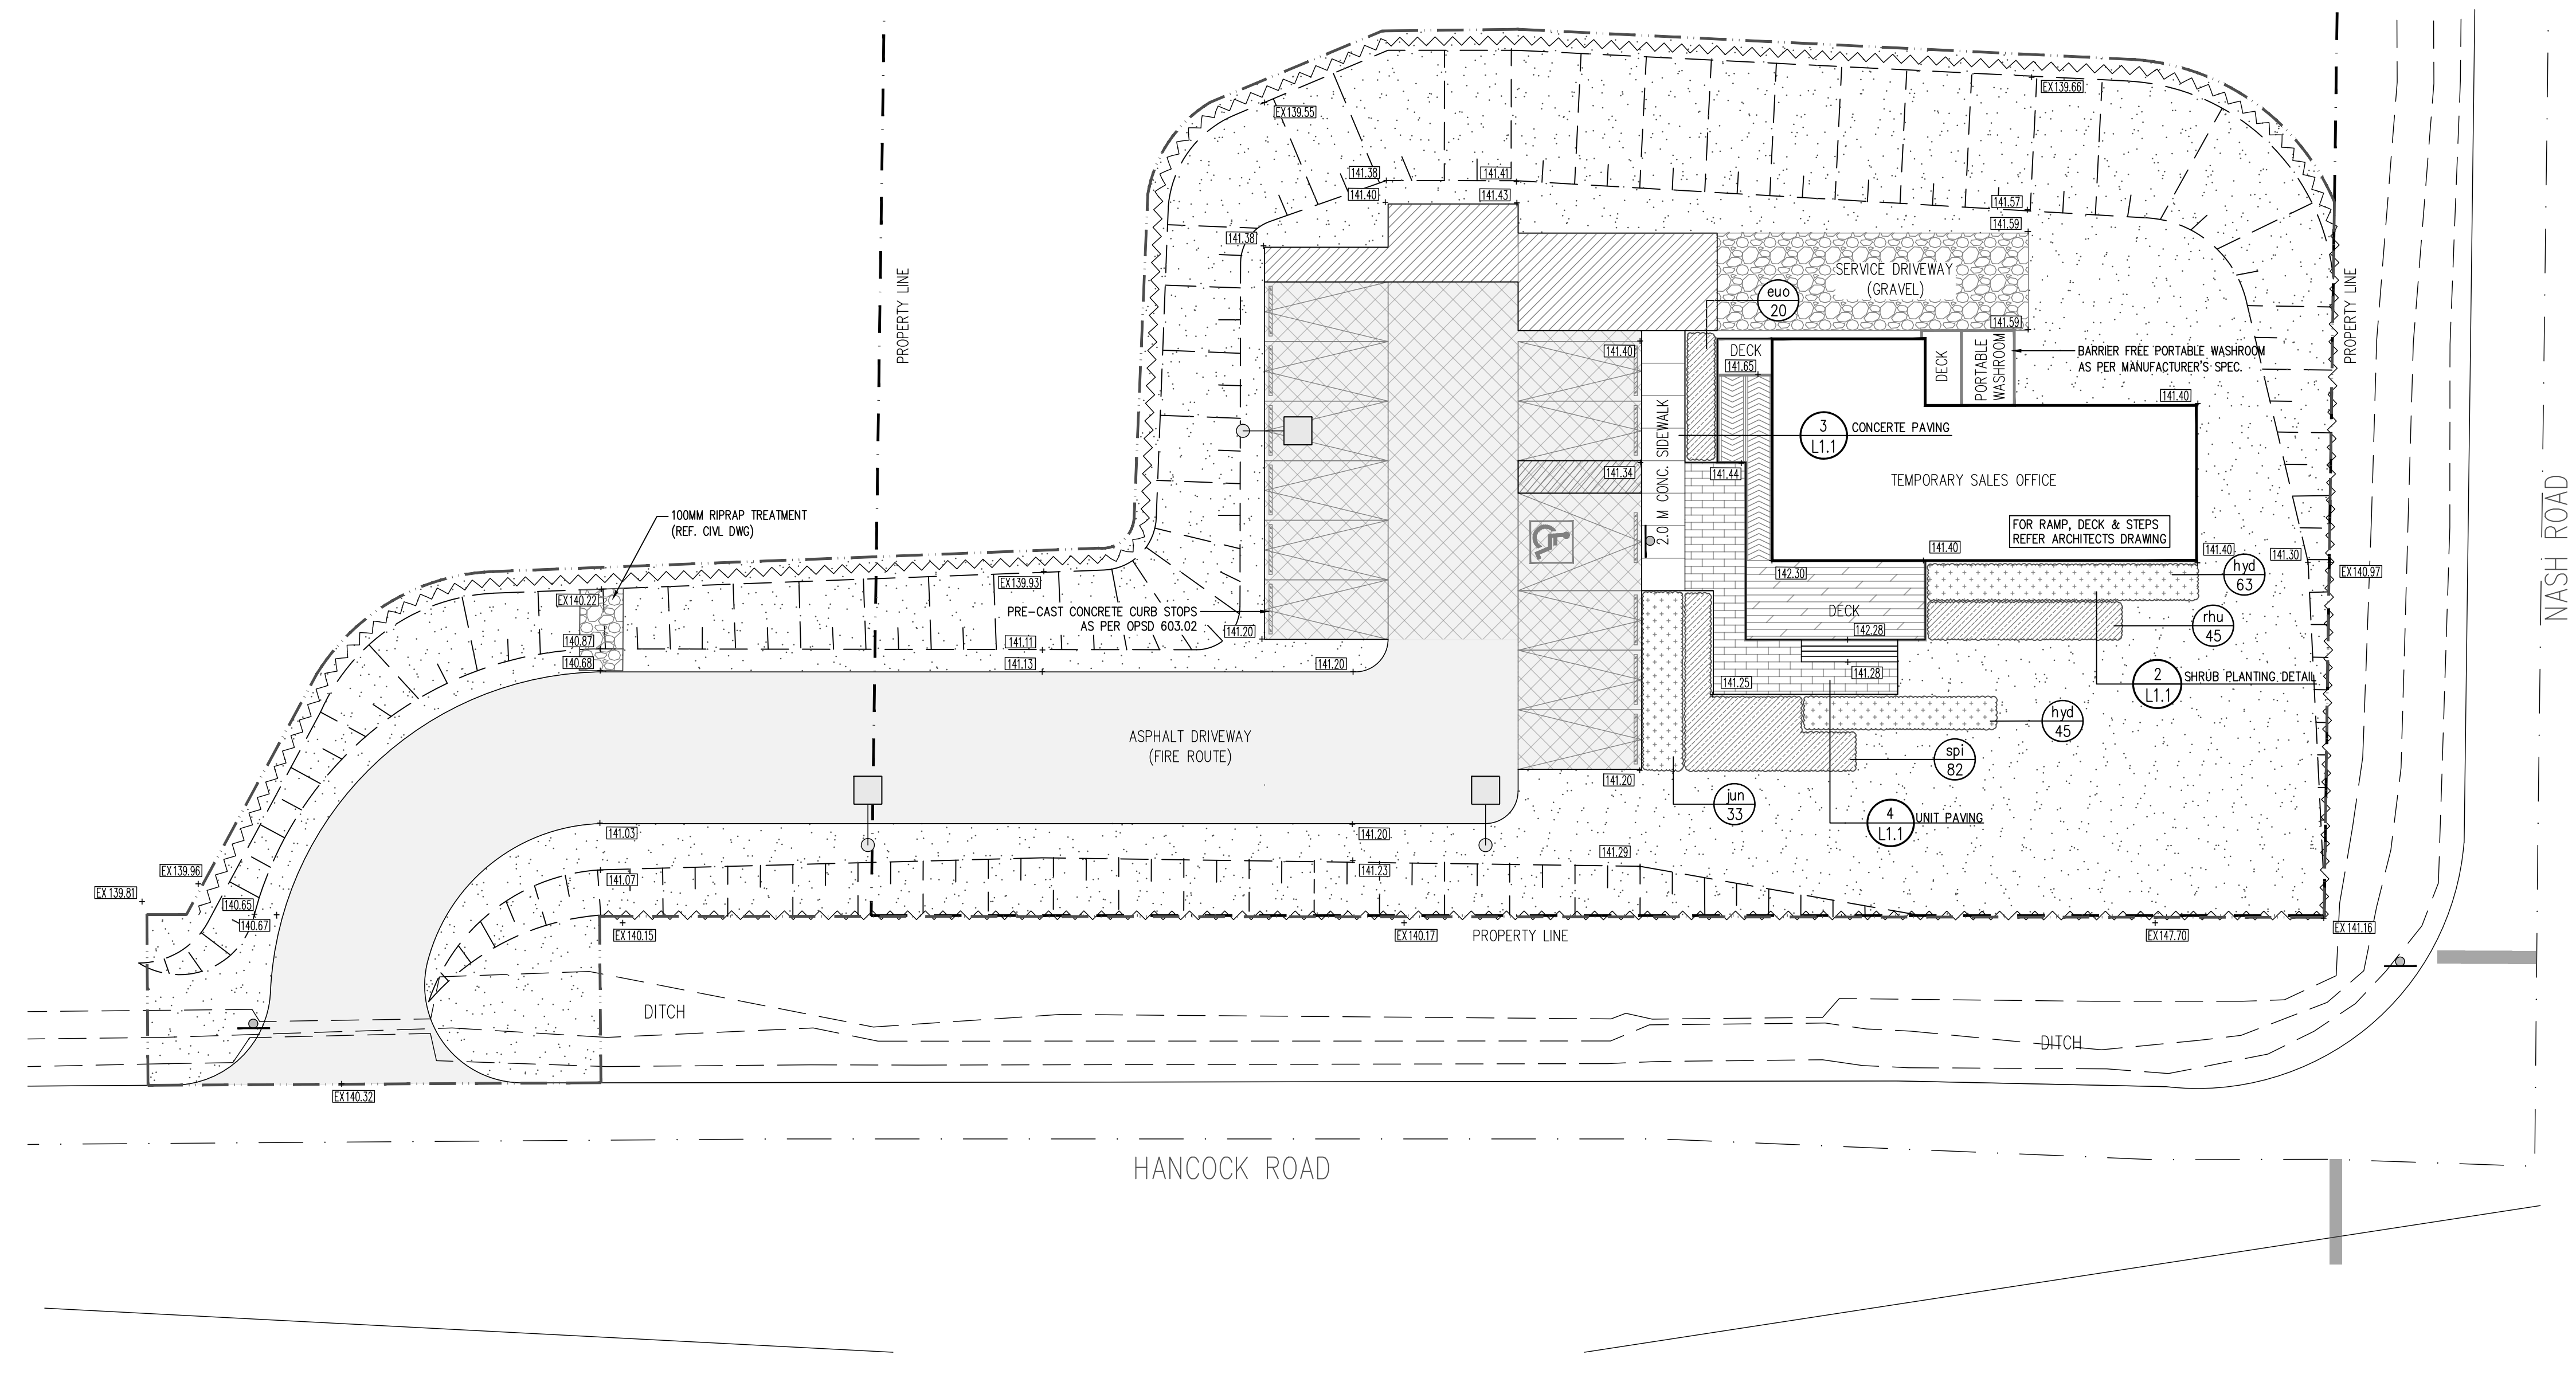



LEGEND

- PROPERTY LINE
 - LIMIT OF CONSTRUCTION
 - SILT FENCE (REF. CIVIL DWG FOR DETAIL)
- LANDSCAPE**
- DECIDUOUS TREE
 - MULTI STEM SHRUB
- PLANTING BED**
- PLANTING BED
 - SOD
- SURFACE TREATMENTS**
- UNIT PAVING
 - CONCRETE PAVING
 - HEAVY DUTY ASPHALT (REF. CIVIL DWG FOR DETAIL)
 - LIGHT DUTY ASPHALT (REF. CIVIL DWG FOR DETAIL)
 - GRAVEL (REF. CIVIL DWG FOR DETAIL)
- PLANTING KEY**
- TREE SPECIES
 - QUANTITY
 - SHRUB SPECIES
 - QUANTITY
- LIGHTING**
- LIGHT POLE (REF. ELECTRICAL)
- GRADING**
- EXISTING GRADE
 - PROPOSED GRADE
 - SLOPE (REF. CIVIL DWG FOR DETAIL)

No.	Description	Date
3	Issued for Client Review	Aug.29/22
2	Issued for Client Review	Aug.18/22
1	Issued for Client Review	Aug.04/22

Revision

City Approval Stamp

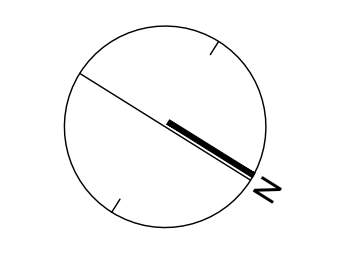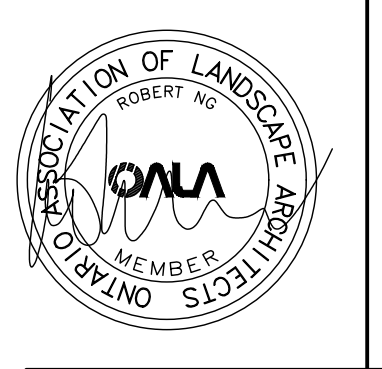

NAK
design strategies

421 RONCEVALLES AVENUE, TORONTO, ON M4B 2N1 CANADA
T 416.340.8700 F 416.340.7100 NAKDESIGNSTRATEGIES.COM

Project

Sales Office
Nash Rd. & Hancock Rd., Courtice, ON

Title
Landscape Planting Plan

Date	August.04.2022	Sheet
Scale	1:200	
Drawn	PB	L1.0
Checked	RN	
Job No.	22 000	